


CULVERT STANDARD FORMWORK at Km (U-Shaped Wing Wall)

Data File name:

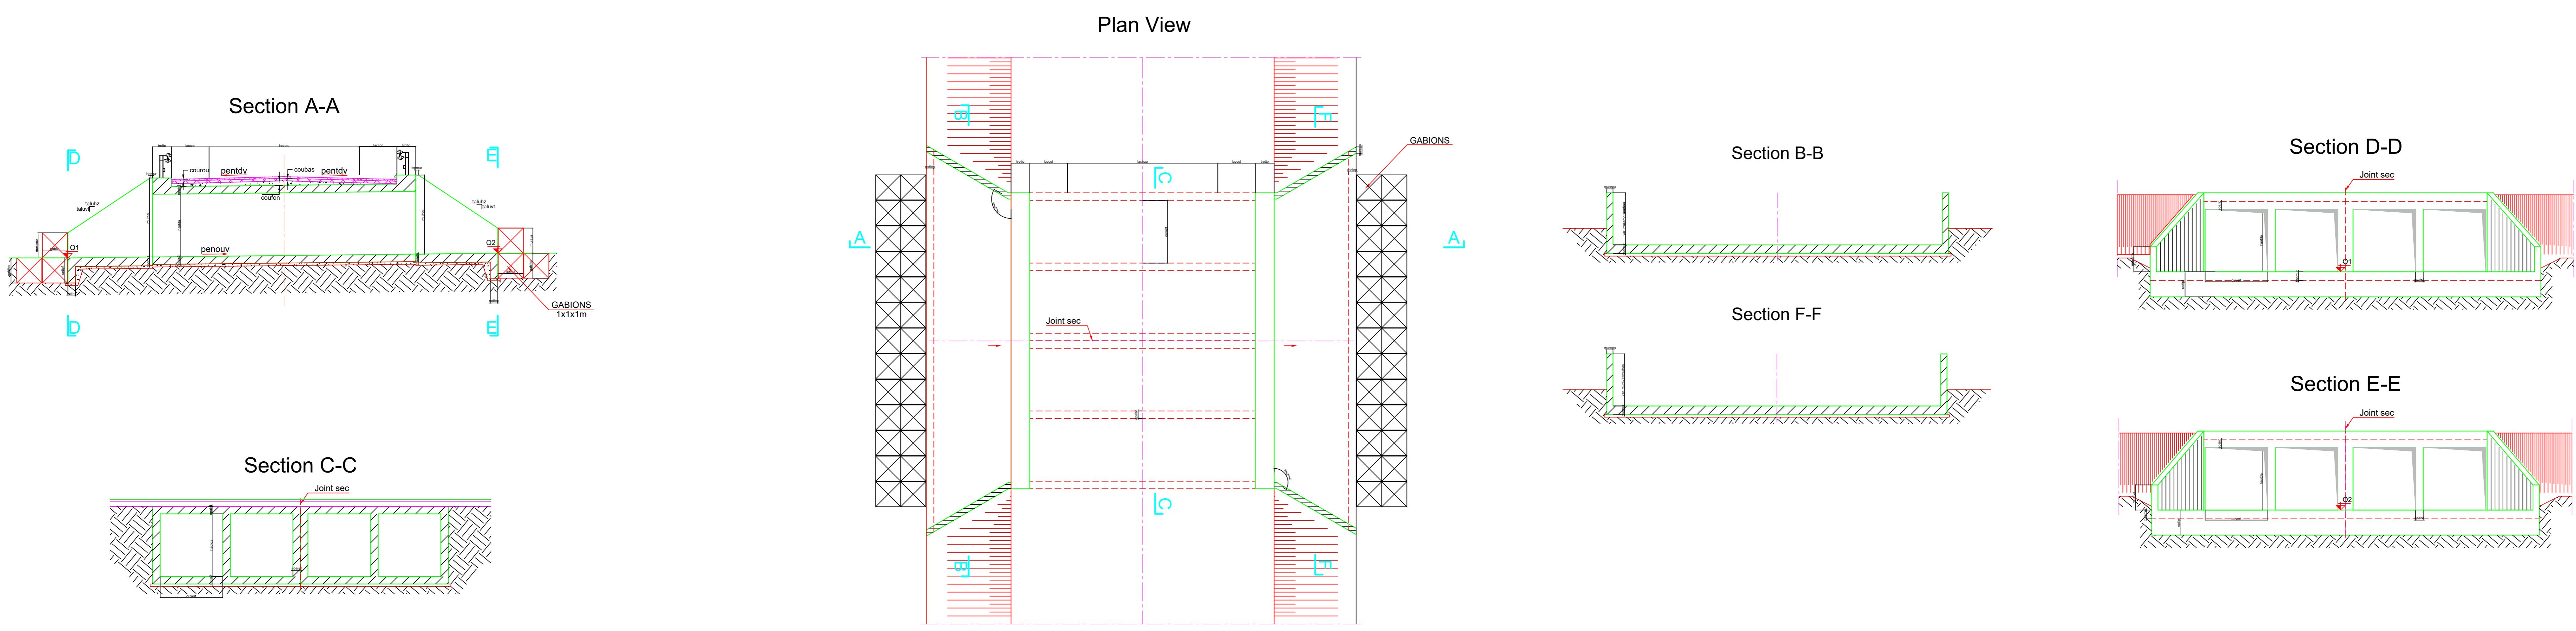

CULVERT STANDARD FORMWORK at Km (Retaining Wall)

Data File name:

