


STANDARD FORMWORK UNDERPASS PORTICO AT Km

Data file name:

Cross Section


Scale : 1/50

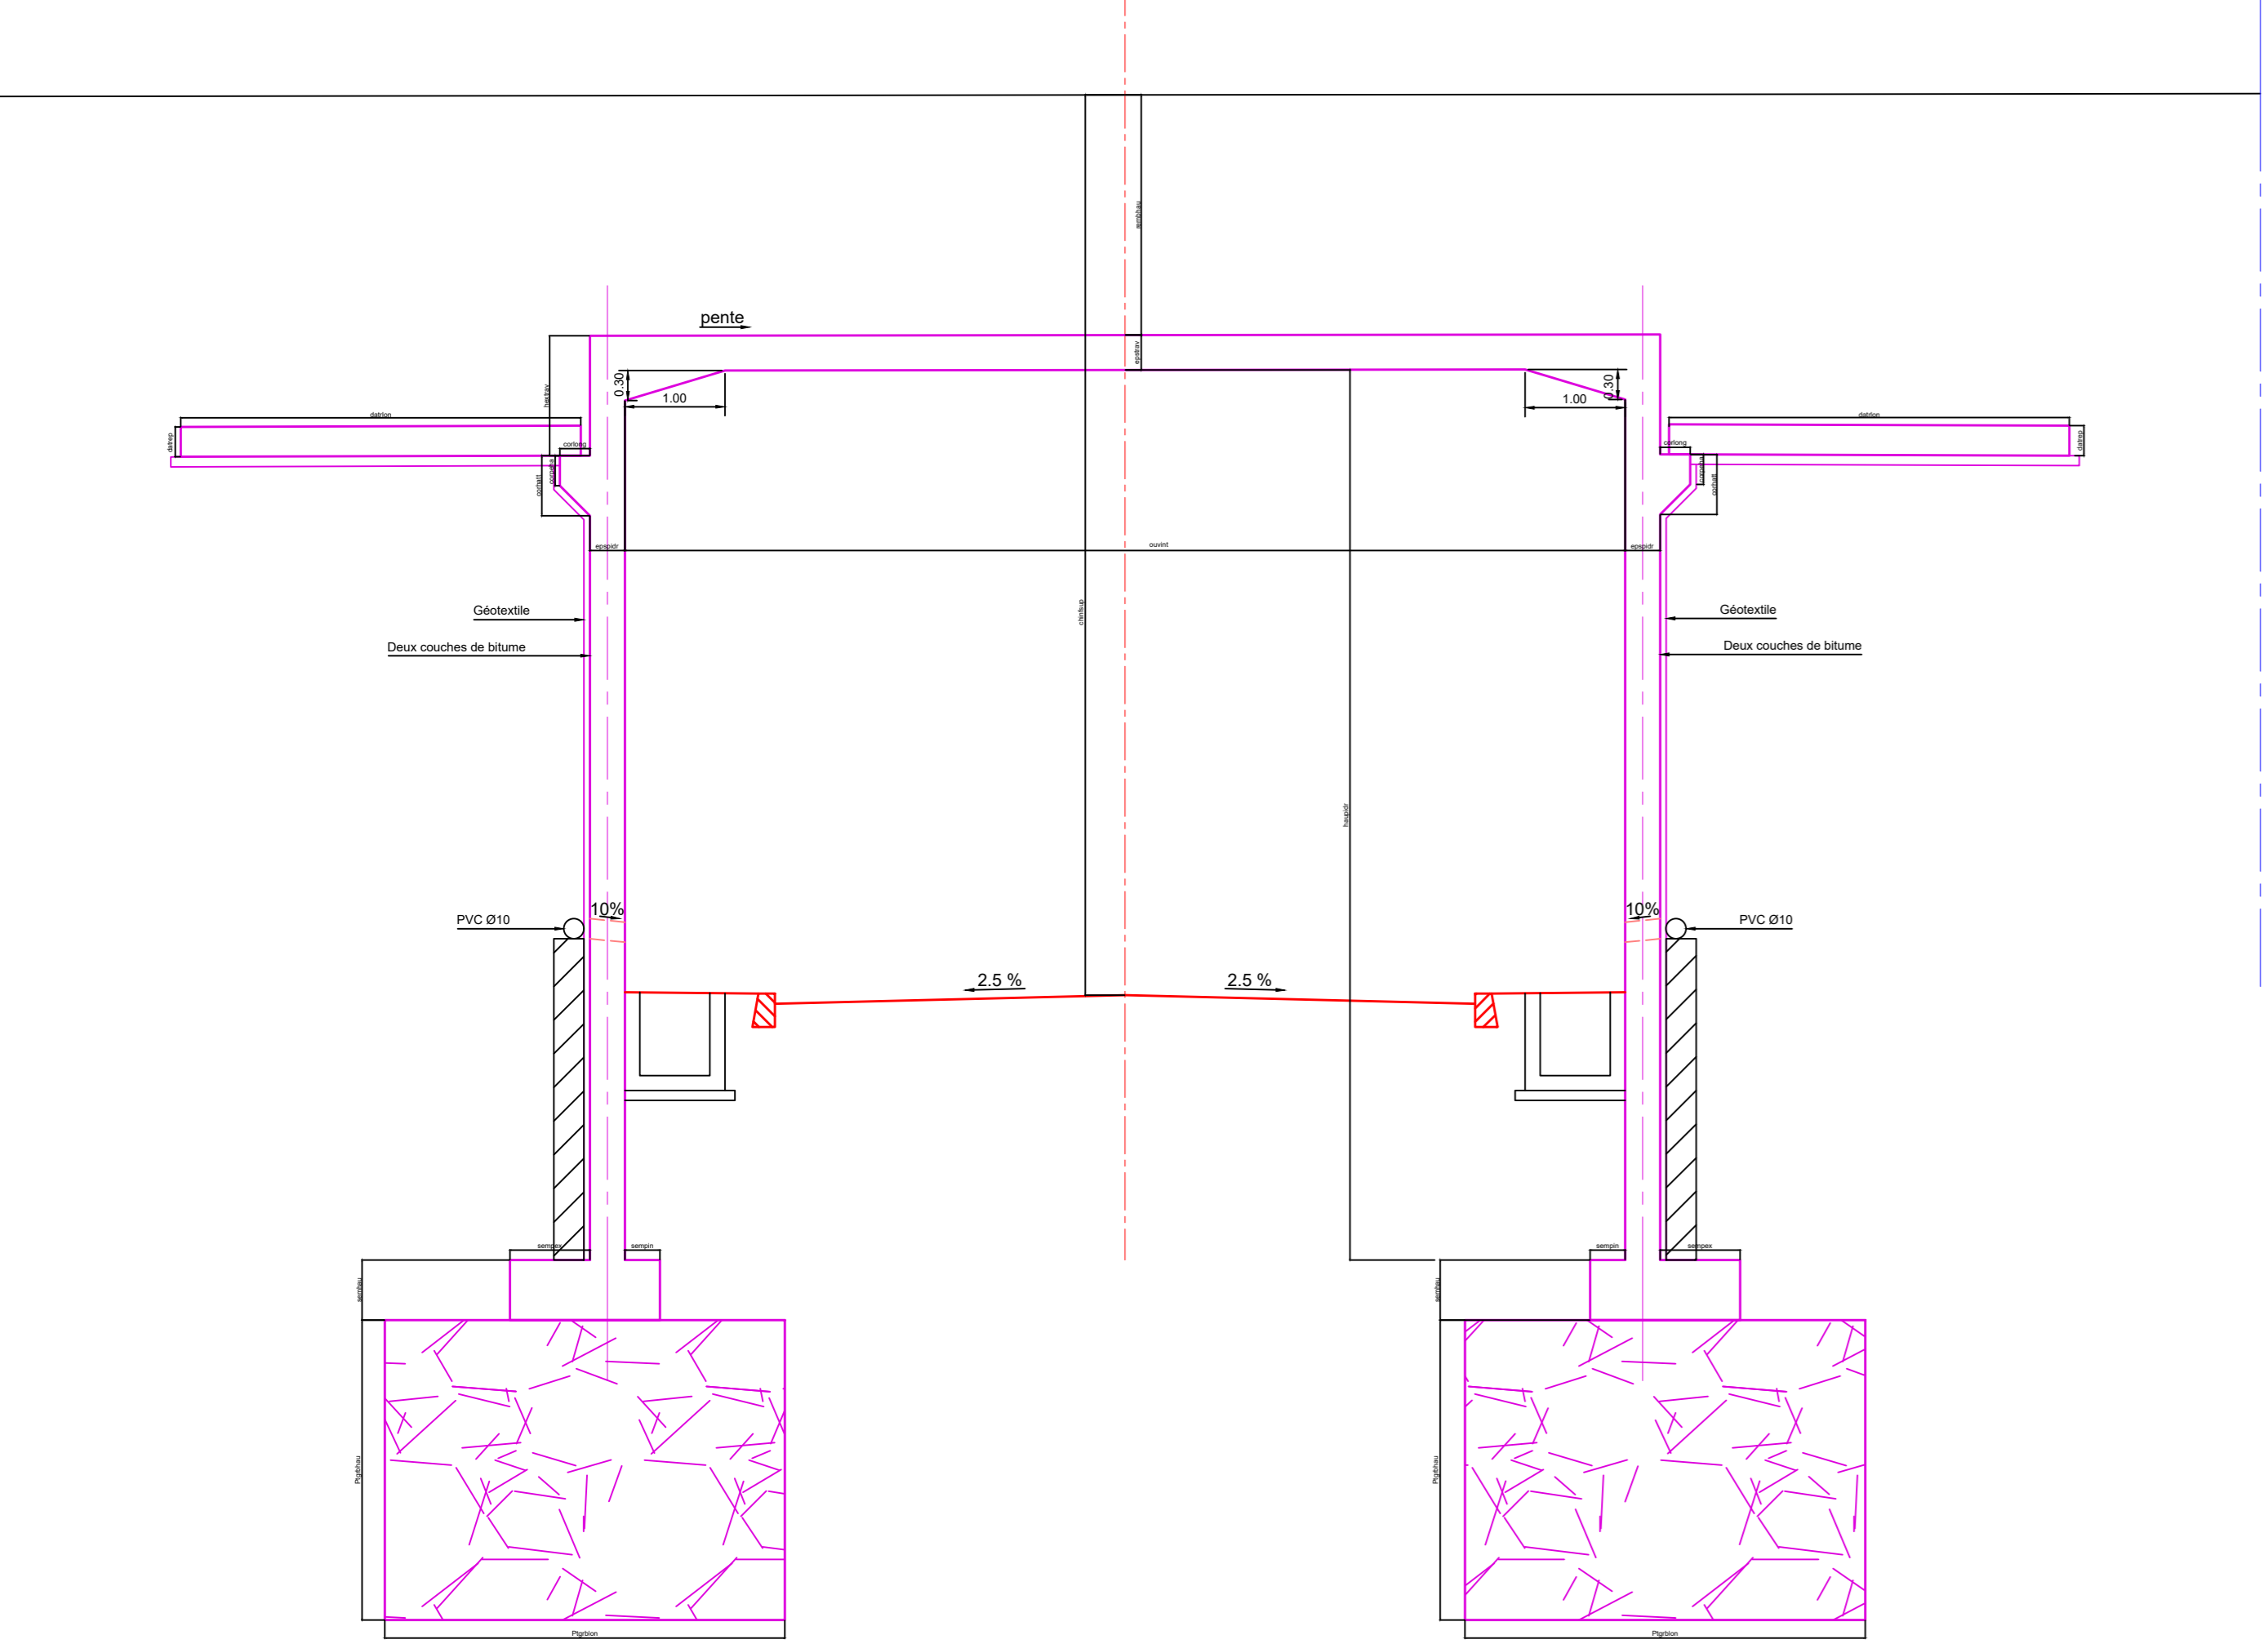

(nblocs = 3)


Longitudinal Section

Scale : 1/100

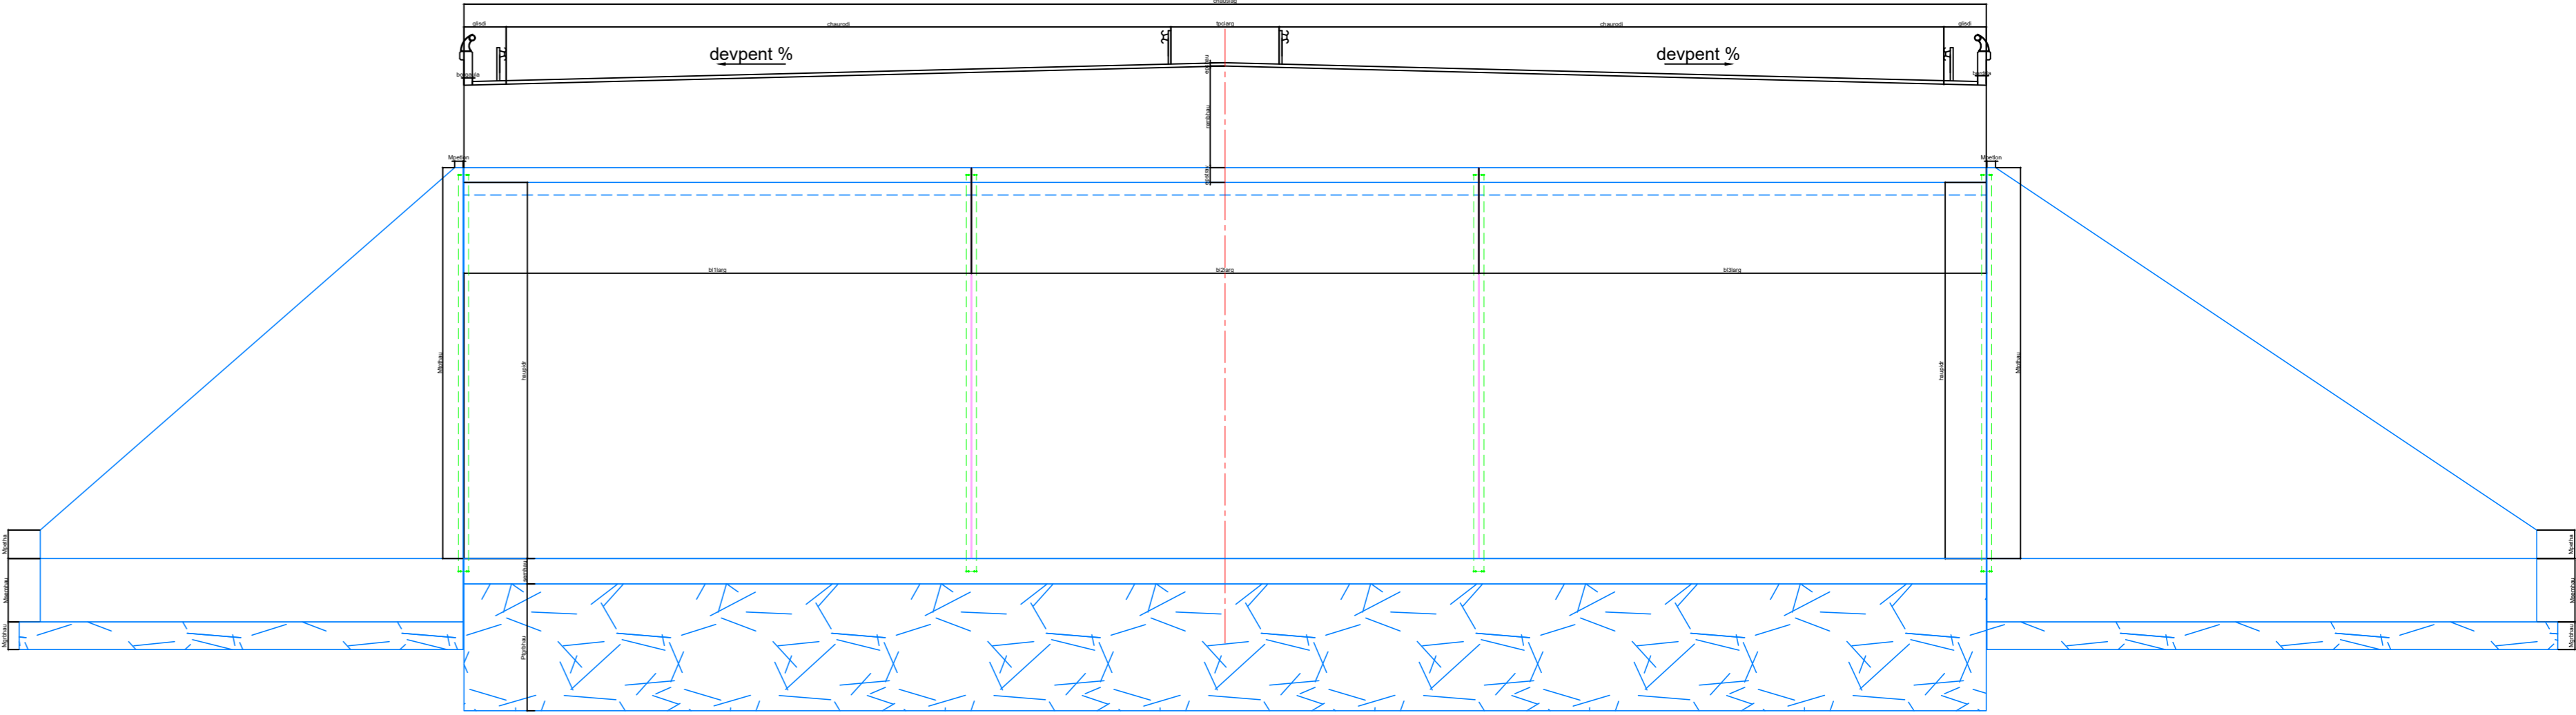

Wall Cross Section

Scale : 1/50

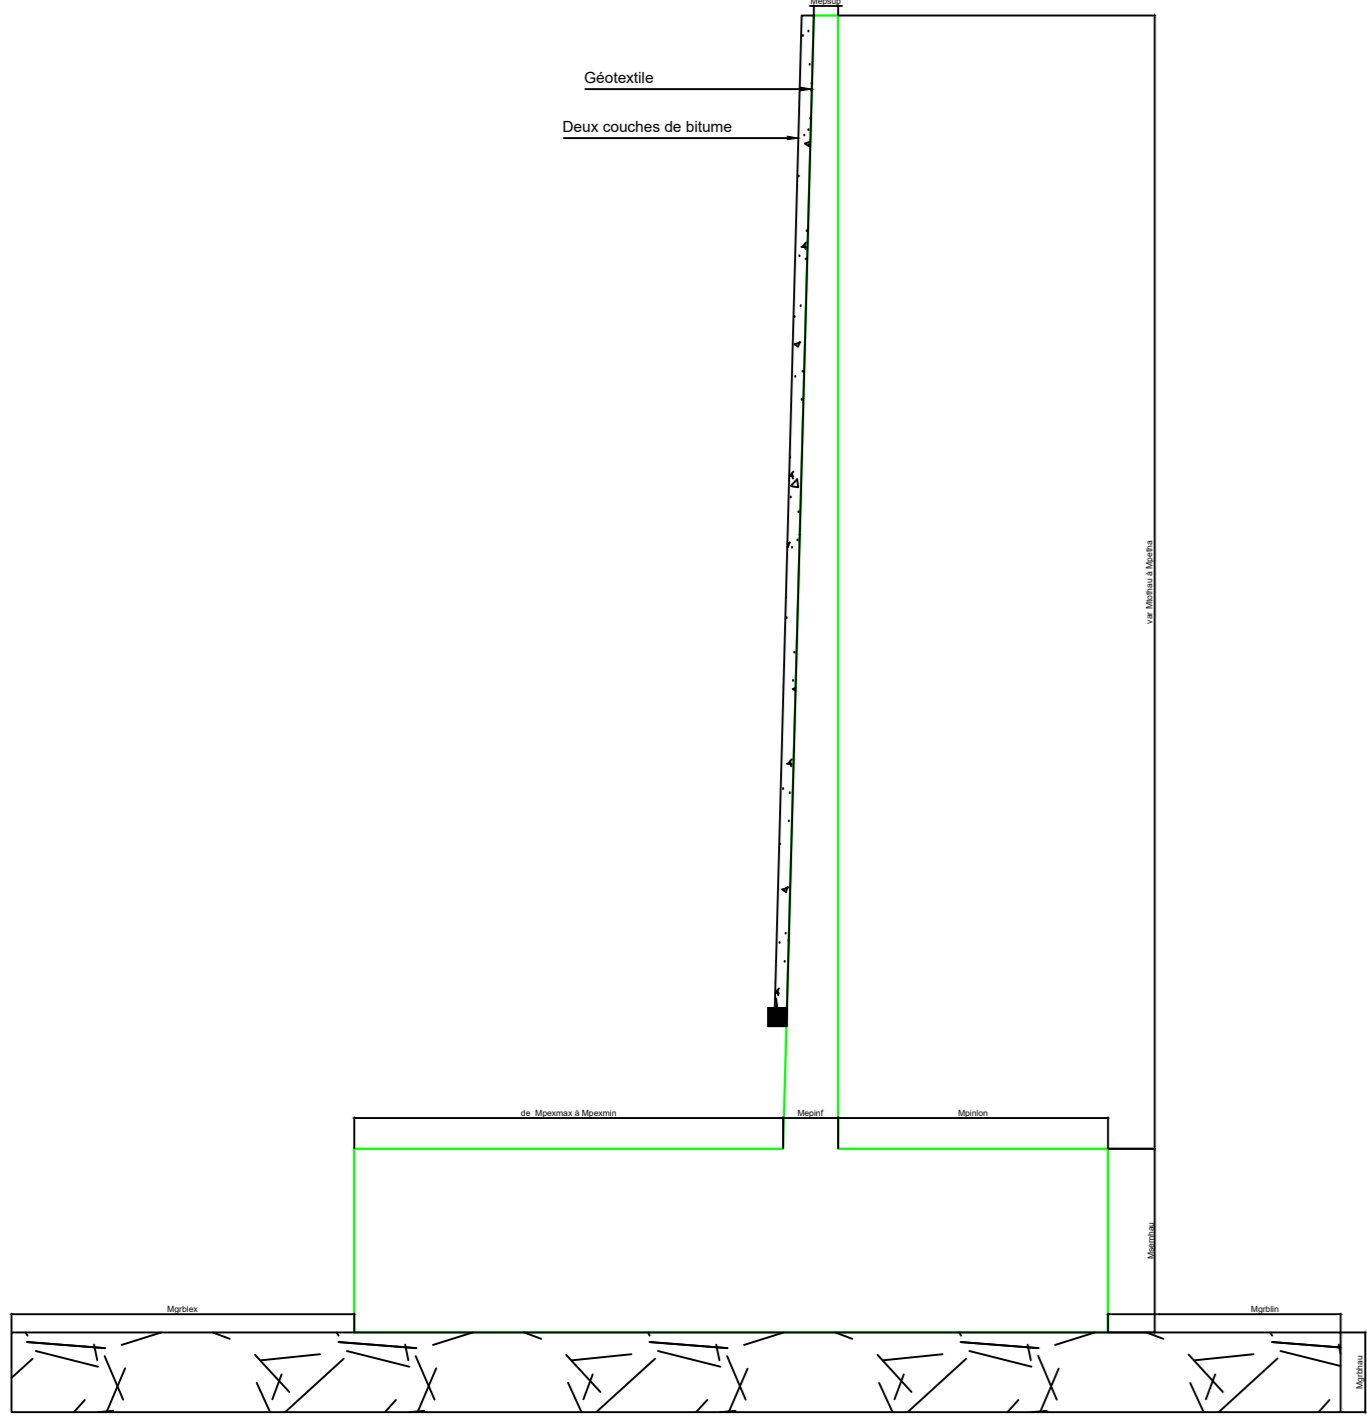

Plan View

Scale : 1/100

