
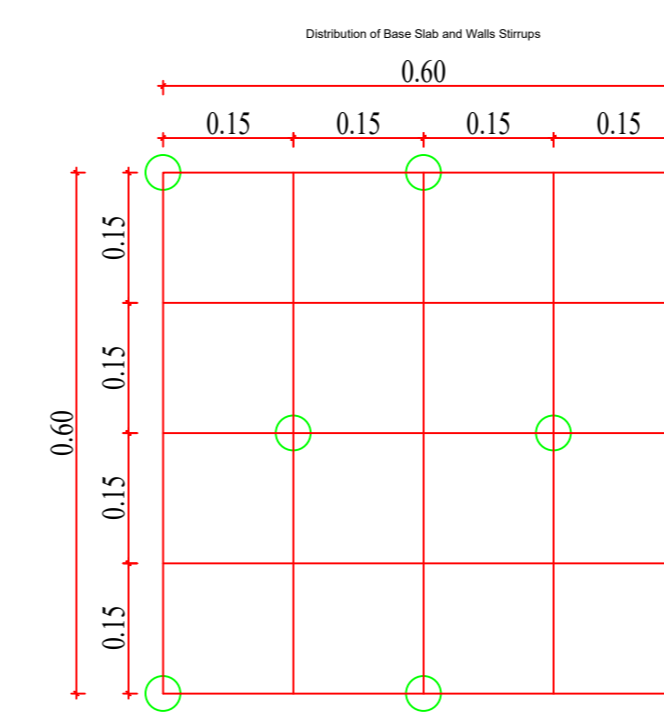
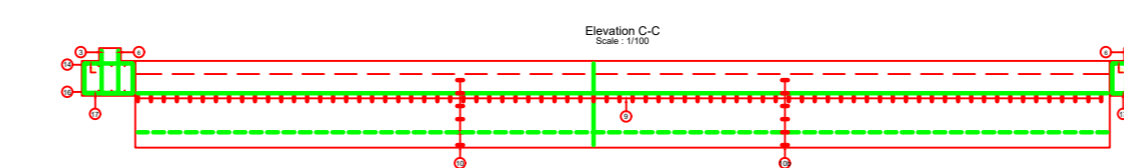
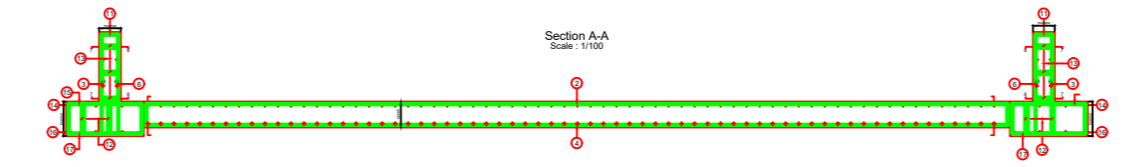
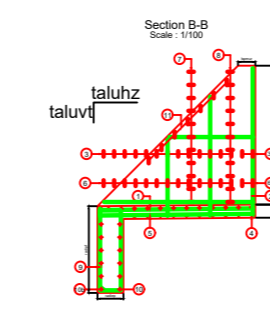
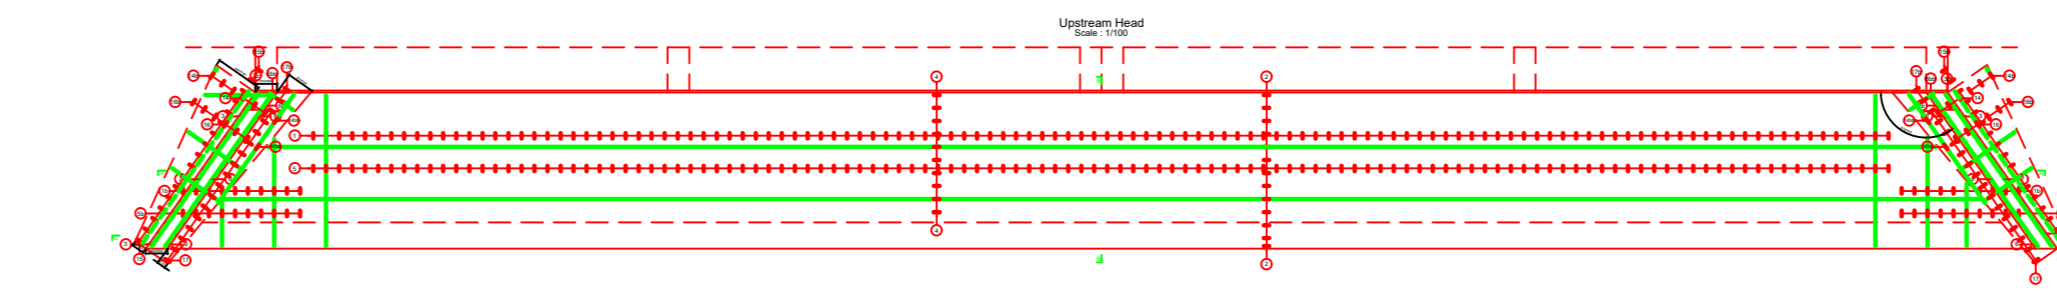
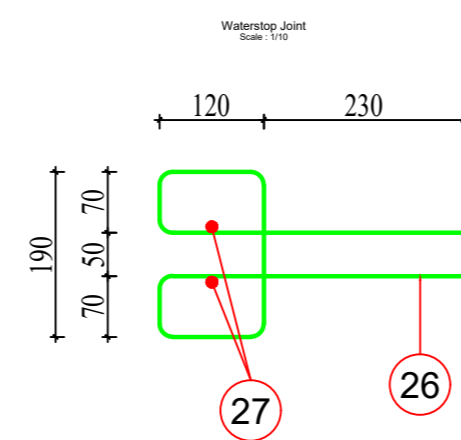
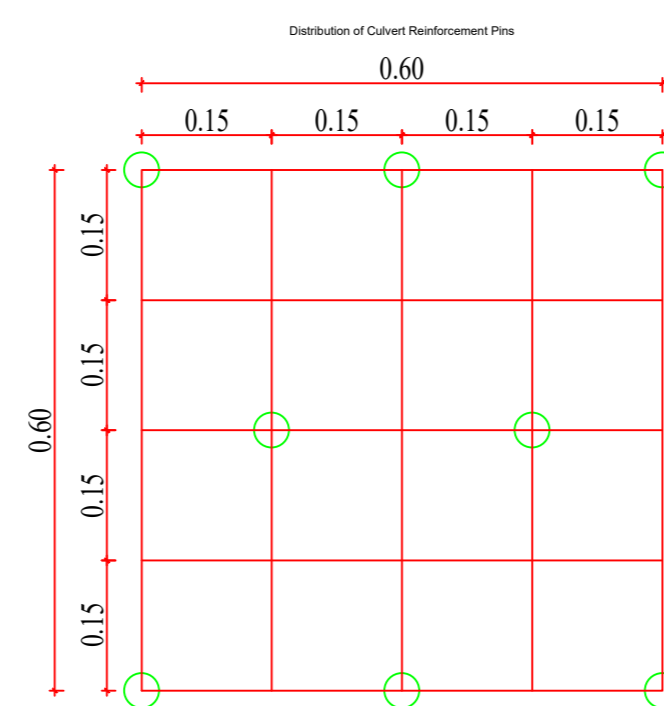
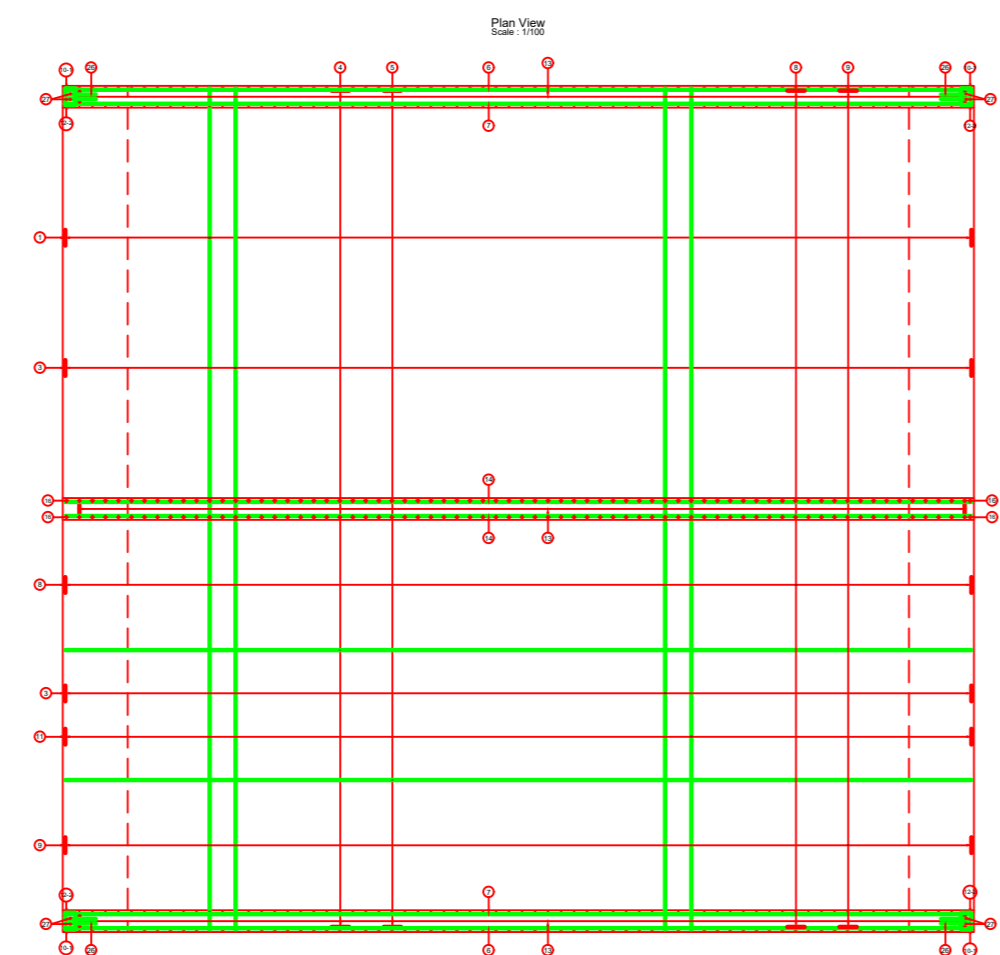
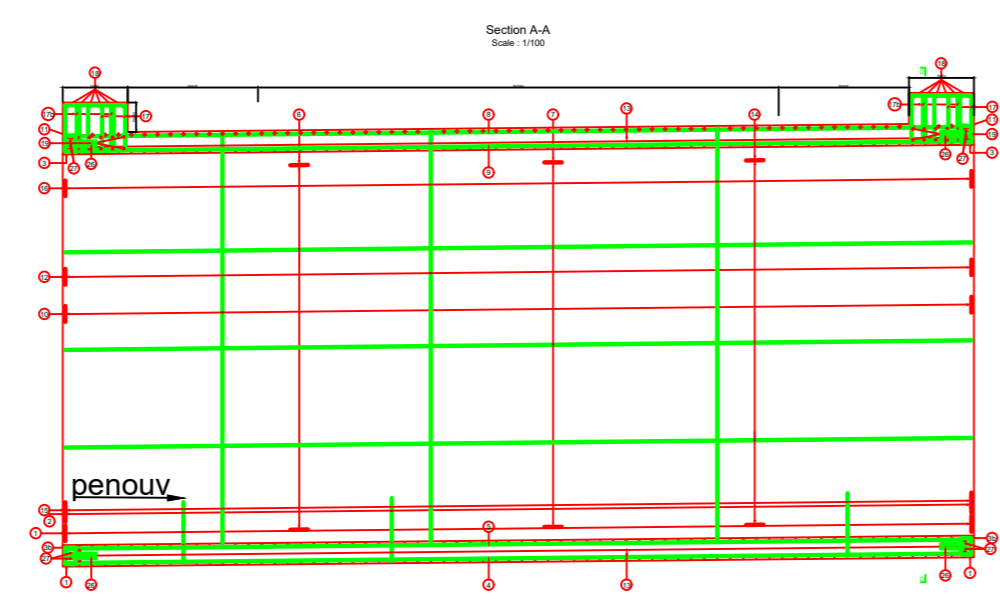


## NOMENCLATURE DALOT

N°	TYPE	Ø	NOMBRE			ESP	Long. Unitaire	SCHEMA	Long. TOTALE	POIDS (Kg)
			Par Elément	Éléments	TOTAL					
1	HA									
2	HA									
3	HA									
3b	HA									
4	HA									
5	HA									
6	HA									
7	HA									
8	HA									
9	HA									
10	HA									
11	HA									
12	HA									
13	HA									
13b	HA									
14	HA									
15	HA									
16	HA									
17	HA									
17b	HA									
18	HA									
19	HA									
<b>TOTAL (Kg)</b>										

CULVERT REINFORCEMENT - Retaining Wall

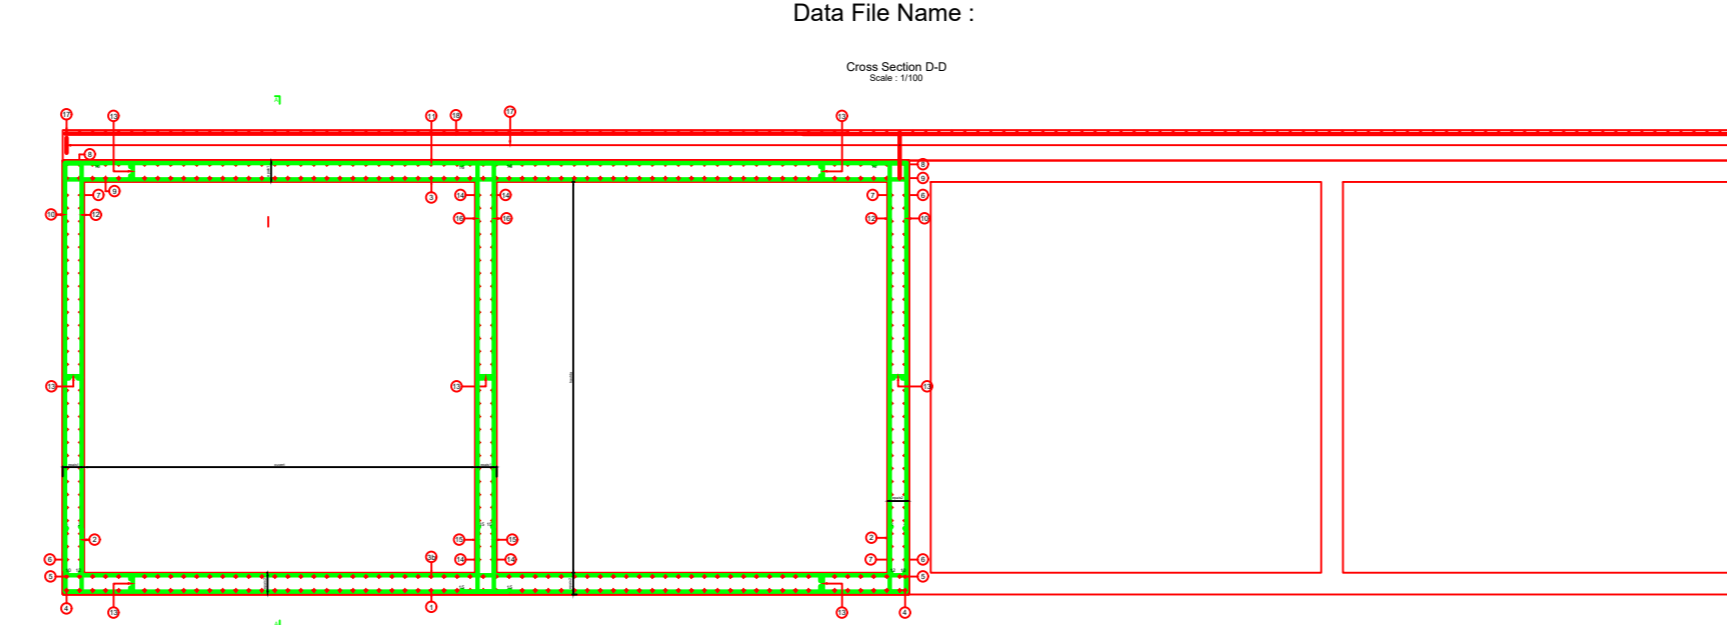

## NOMENCLATURE 2MURS + RADIER

N°	TYPE	Ø	NOMBRE			ESP	Long. Unitaire	SCHEMA	Long. TOTALE	POIDS (Kg)
			Par Elément	Éléments	TOTAL					
1	HA									
1b	HA									
2	HA									
3	HA									
3b	HA									
4	HA									
5	HA									
5b	HA									
6	HA									
6b	HA									
6b b	HA									
7	HA									
8	HA									
9	HA									
10	HA									
10b	HA									
11	HA									
12	HA									
13	HA									
14	HA									
14b	HA									
14b b	HA									
15	HA									
15b	HA									
16	HA									
16b	HA									
16b b	HA									
17	HA									
17b	HA									
<b>TOTAL (Kg)</b>										

\* : Longueur moyenne